

RoofSupport PVbox

SE.82.8K.T1.9IN.9OUT.M



Conduct Technical Solutions BV
Aalborg 4
2993LP Barendrecht

Details:



RoofSupport PVbox

SE.82.8K.CP.T1.9IN.9OUT.M

Cover

Drawn by: S. Vanpraet

Date: 20-2-2019

Page

001

INDEX

PAGE	DESCRIPTION	DRAWING TYPE	DRAWN BY	DATE
001	Cover	Title page / cover sheet	S. Vanpraet	20-2-2019
050	Index	Table of contents	S. Vanpraet	20-2-2019
100	Power supply	Schematic multi-line	S. Vanpraet	20-2-2019
101	Power supply	Schematic multi-line	S. Vanpraet	20-2-2019
102	Power supply	Schematic multi-line	S. Vanpraet	20-2-2019
600	Cabinet layout	Model view	S. Vanpraet	20-2-2019
601	Cabinet layout	Model view	S. Vanpraet	20-2-2019
700	Product list	Summarized parts list	S. Vanpraet	20-2-2019





RoofSupport PVbox
SE.82.8K.CP.T1.9IN.9OUT.M

Index
Drawn by: S. Vanpraet
Date: 20-2-2019

Page

050

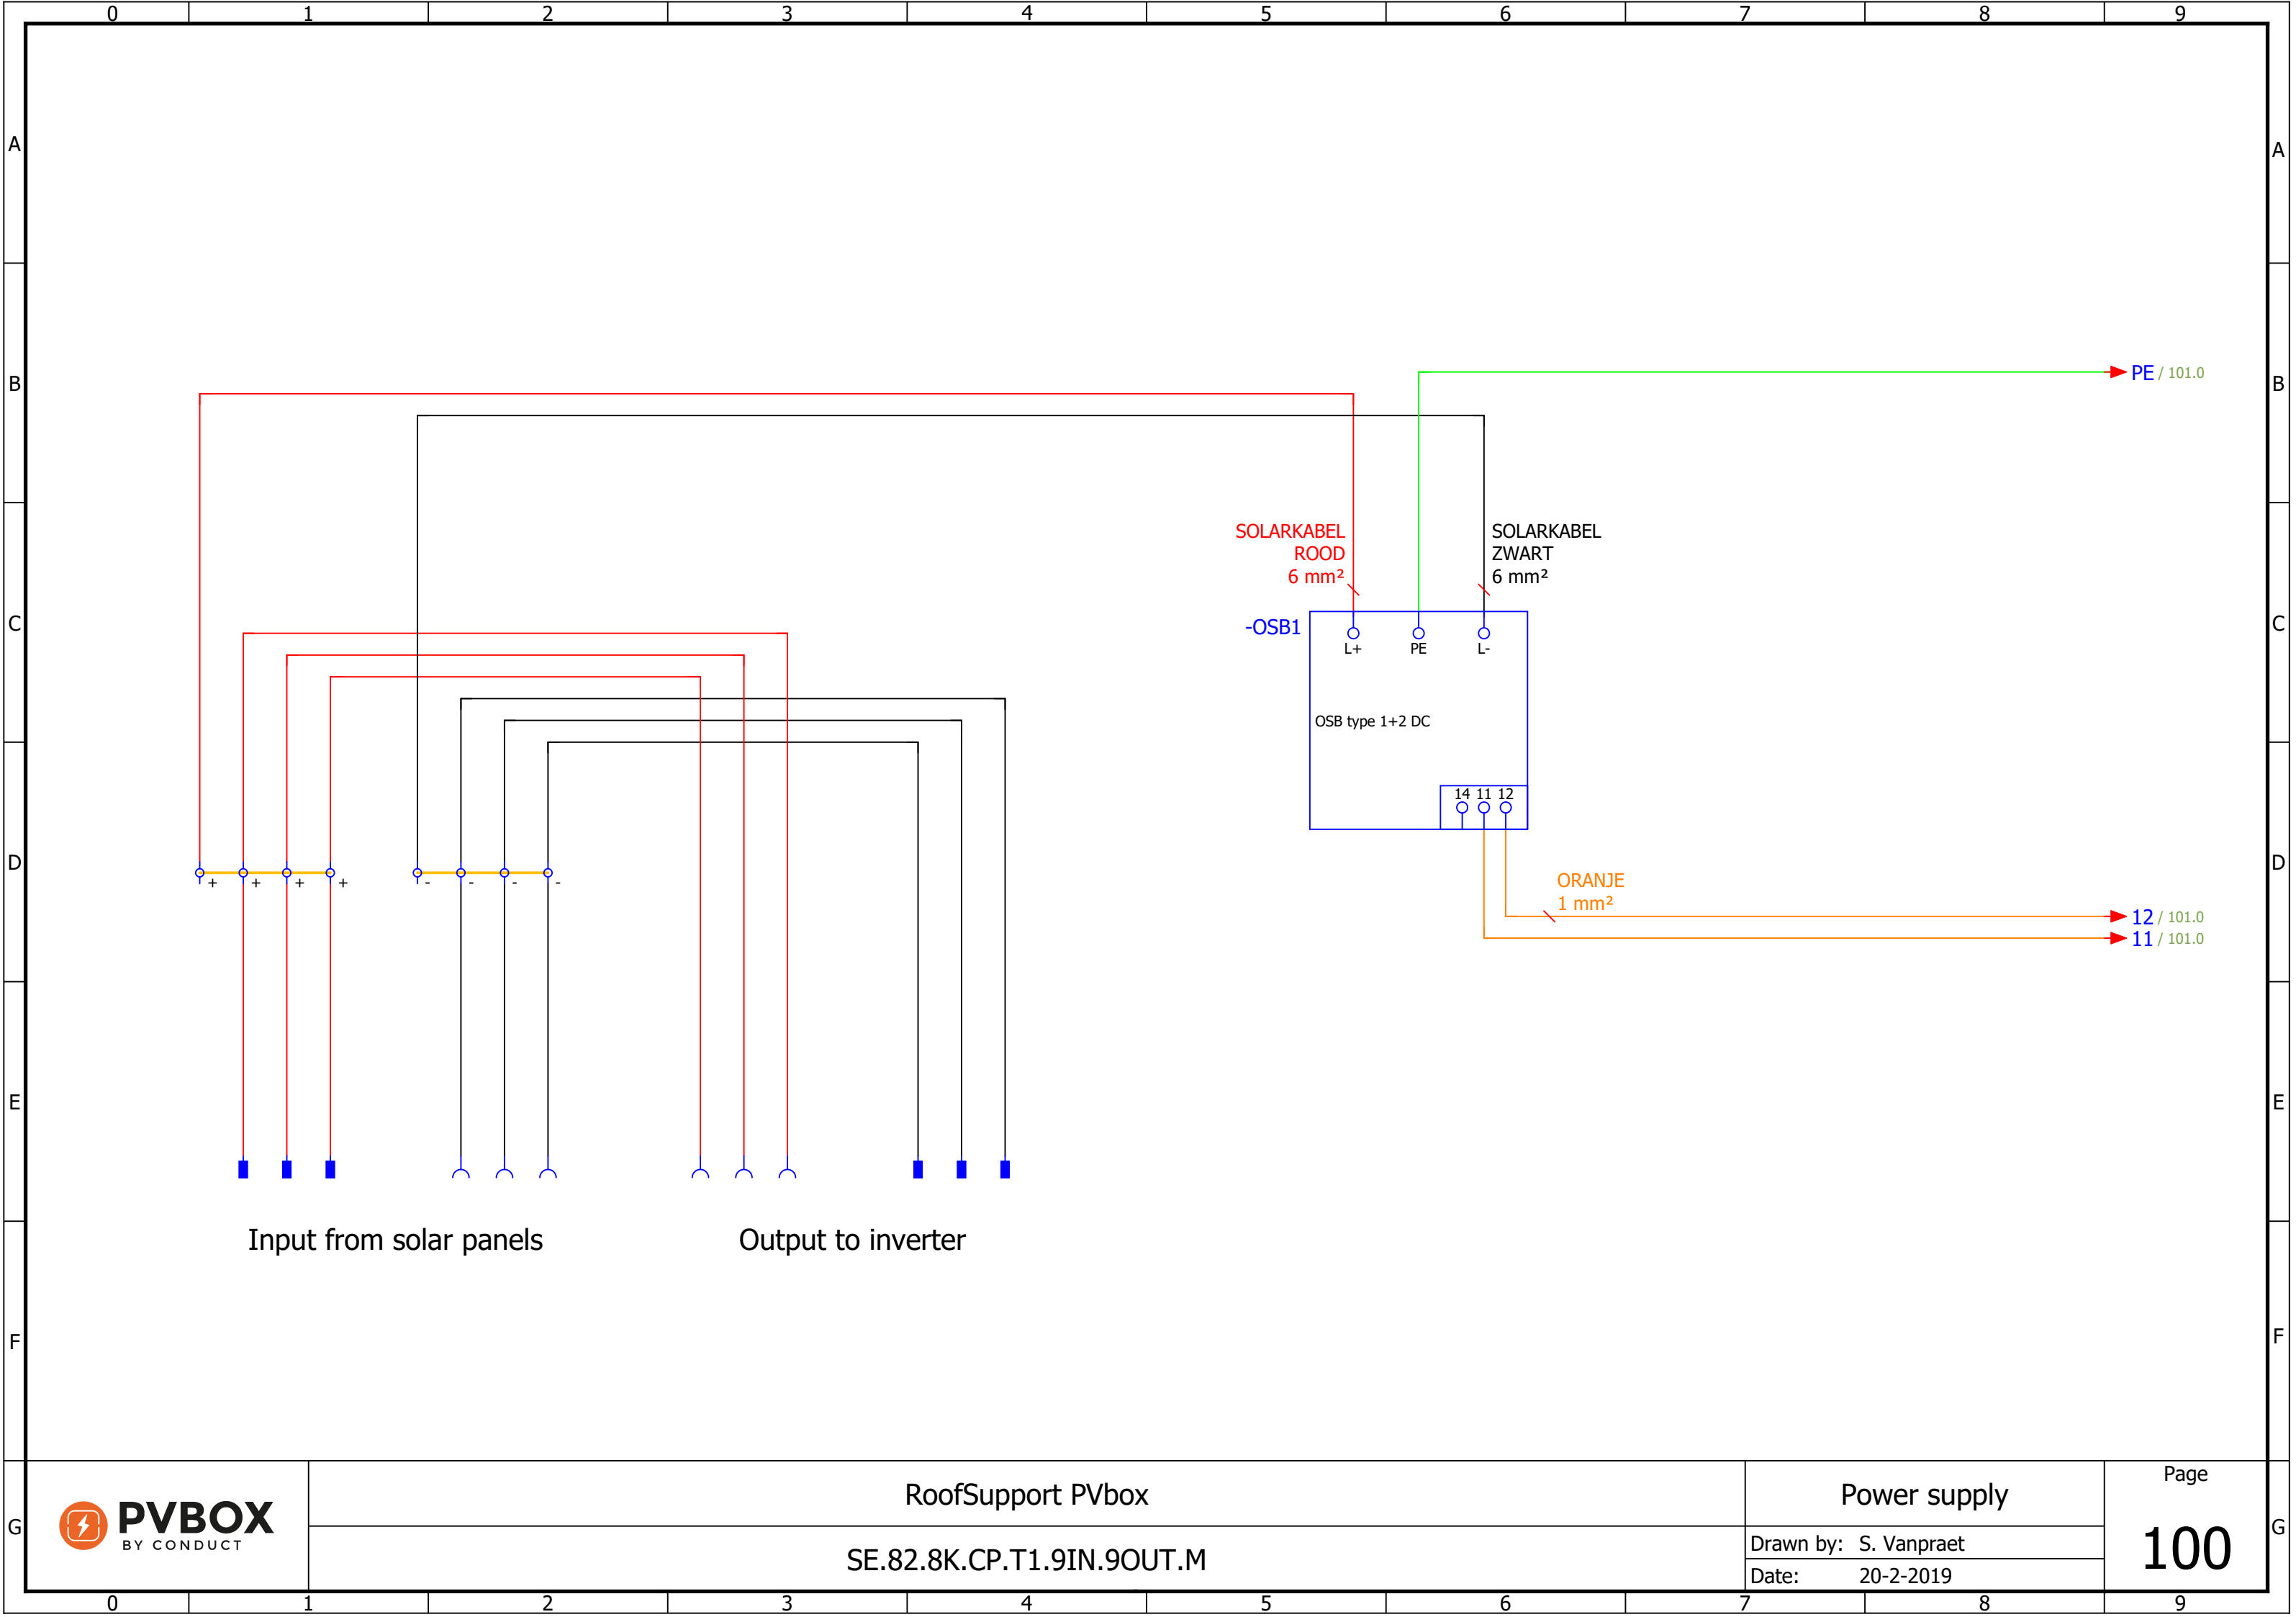

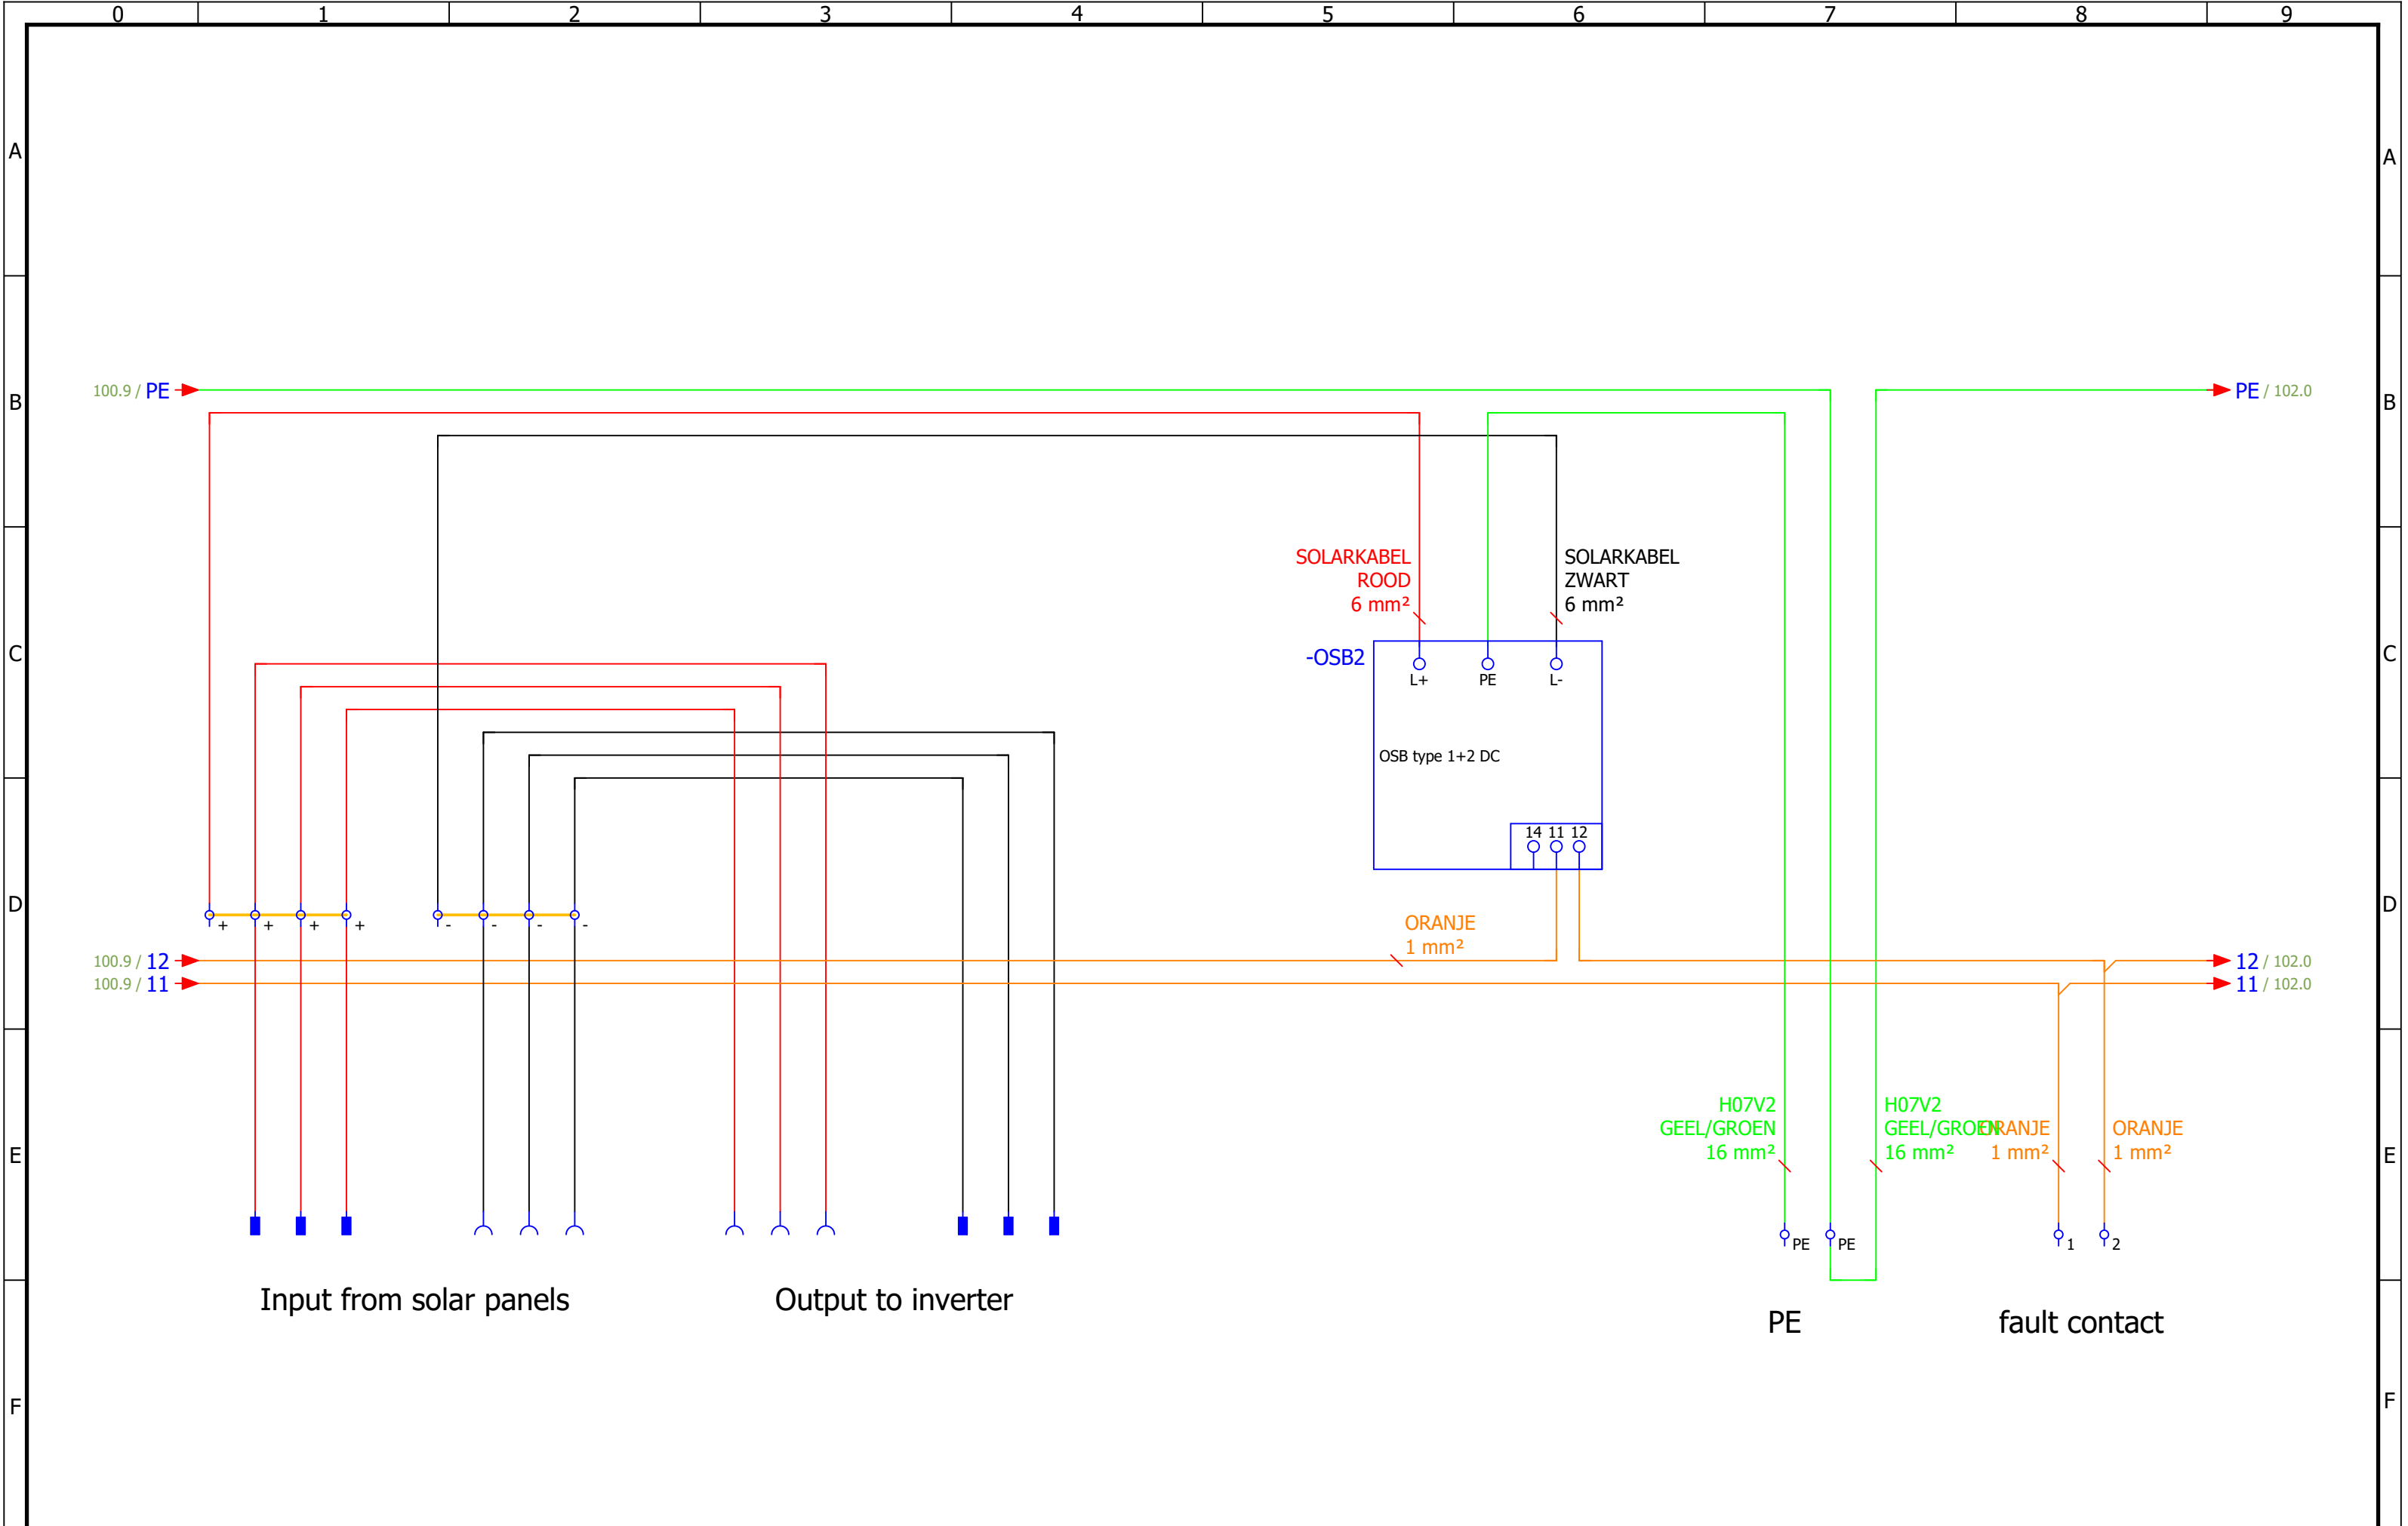

101.9 / PE

101.9 / 12

101.9 / 11

SOLARKABEL
ROOD
6 mm²

SOLARKABEL
ZWART
6 mm²

-OSB3

L+ PE L-

OSB type 1+2 DC

14 11 12

ORANJE
1 mm²

Input from solar panels

Output to inverter



RoofSupport PVbox

SE.82.8K.CP.T1.9IN.9OUT.M





Power supply

Drawn by: S. Vanpraet

Date: 20-2-2019

Page

102

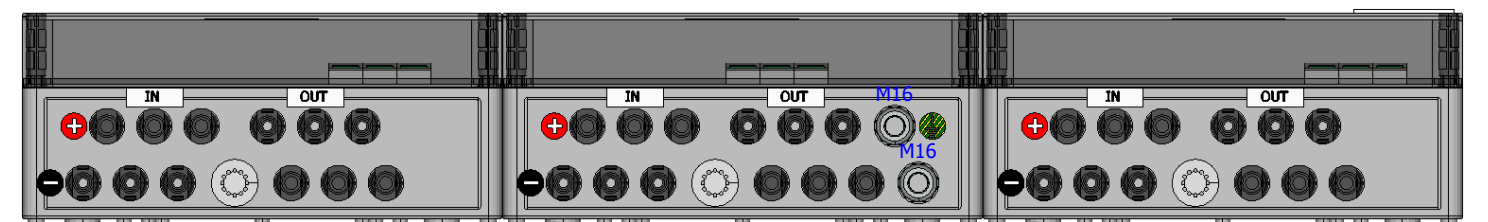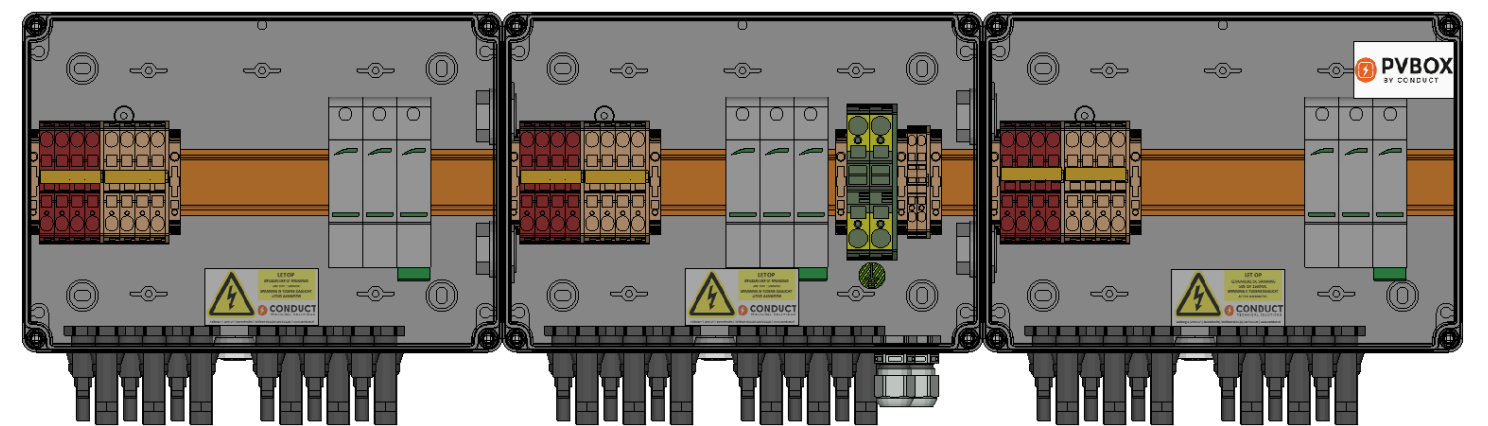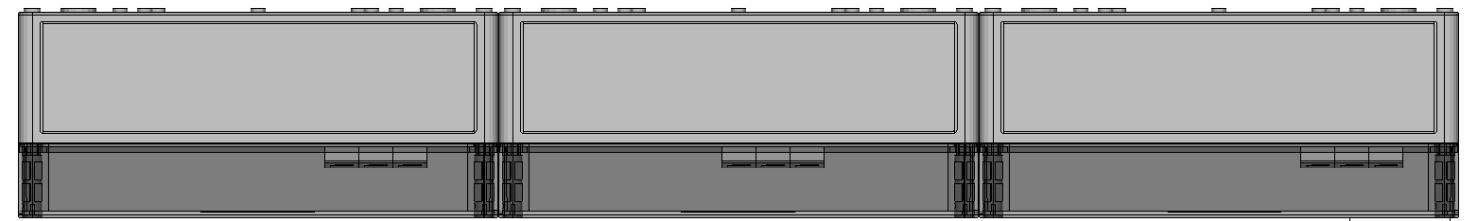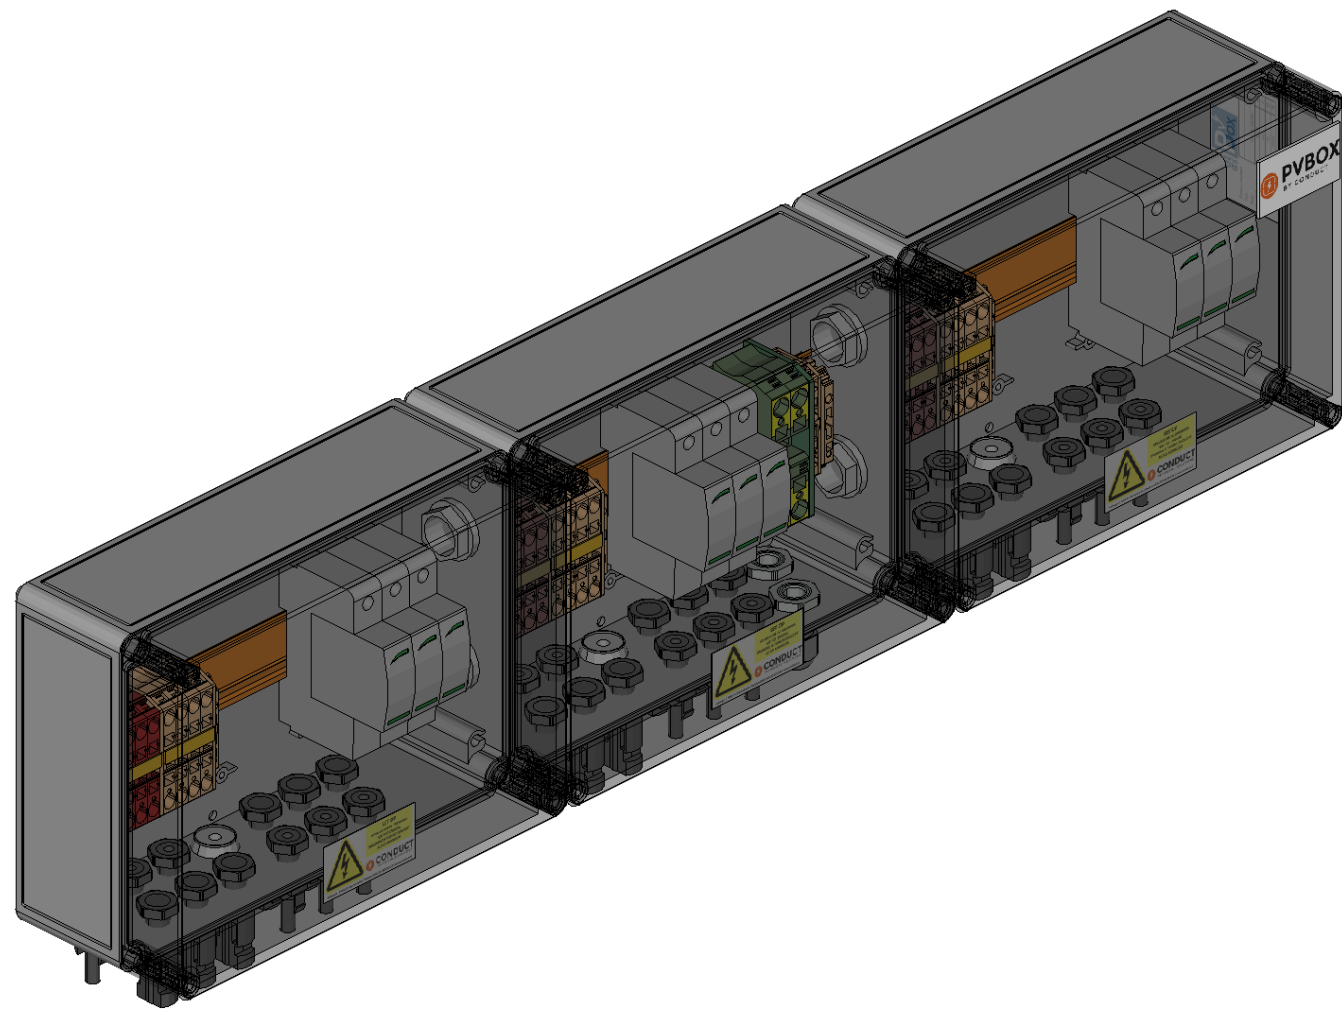

0	1	2	3	4	5	6	7	8	9
DEVICE CODE	DESCRIPTION			TYPE	PART NUMBER		MANUFACTURER		
OSB1	OSB Type 1-2 DC			PSC3-5/1000 PV IR	77738378		Cirprotec		
OSB2	OSB Type 1-2 DC			PSC3-5/1000 PV IR	77738378		Cirprotec		
OSB3	OSB Type 1-2 DC			PSC3-5/1000 PV IR	77738378		Cirprotec		
RoofSupport PVbox							Cabinet layout		Page
SE.82.8K.CP.T1.9IN.9OUT.M							Drawn by: S. Vanpraet		601
							Date: 20-2-2019		

PRODUCT LIST

QUANTITY	DEVICE CODE	DESCRIPTION	TYPE	PART NUMBER	MANUFACTURER
3	OSB1...OSB3	OSB Type 1-2 DC	PSC3-5/1000 PV IR	77738378	Cirprotec
6		Jumper bar 4 connections	ZQI 6/4 YE	3765.8	Conta-Clip
9		End bracket	ZES 35/2	3811.2	Conta-Clip
12		Feed-through terminal block	ZRK6/2A rood	3581.9	Conta-Clip
6		End plate	ZAP6/2A beige	3760.2	Conta-Clip
12		Feed-through terminal block	ZRK6/2A Beige	3581.2	Conta-Clip
2		Feed-through terminal block	ZSL16/2A	3637.2	Conta-Clip
1		End plate	ZAP16/2A groen	3799.1	Conta-Clip
2		Feed-through terminal block	ZRK2,5/2A beige	3500.2	Conta-Clip
1		End plate	ZAP2,5/2A beige	3700.2	Conta-Clip
1		Sticker Type	Sticker	Sticker	GTV
1		Sticker PVbox	Sticker	Sticker	GTV
3		Sticker "Let op: gevaarlijke DC spanning"	Sticker	Sticker	GTV
18		Female connector solar MC4	PV-ADSP4-S2/6	32.0079P0001	Multicontact
18		Male connector solar MC4	PV-ADBP4-S2/6	32.0078P0001	Multicontact
0,744 m		Rail 35x7,5	TS 35_7,5	0801733	Phoenix Contact
4		19202501	KS M25	19202501	Spelsberg
3		TK PS 2518-11-to	TK PS 2518-11-to	11150801	Spelsberg
3		External fixing lugs	TK ABL	19400101	Spelsberg
3		26242001	BST M20	26242001	Spelsberg
2		Cable gland M16X1,5	ESKV16	10066411	Wiska
2		Gland locknut M16X1,5	EMUG16	10060771	Wiska

CNC: CP.3.NF.T1.NSX.9IN.9OUT.M
Pos.:



RoofSupport PVbox

SE.82.8K.CP.T1.9IN.9OUT.M

Product list

Drawn by: S. Vanpraet

Date: 20-2-2019

Page

700